


**GROUP**  
217 MONTGOMERY ST.  
SYRACUSE, NEW YORK 13202  
PHONE: 313-475-1273  
FAX: 313-476-1283


### TENANT IMPROVEMENT FOR:

2,151-SF TENANT SPACE  
7035 MAILIUS CENTER ROAD  
EAST SYRACUSE, NEW YORK 13057

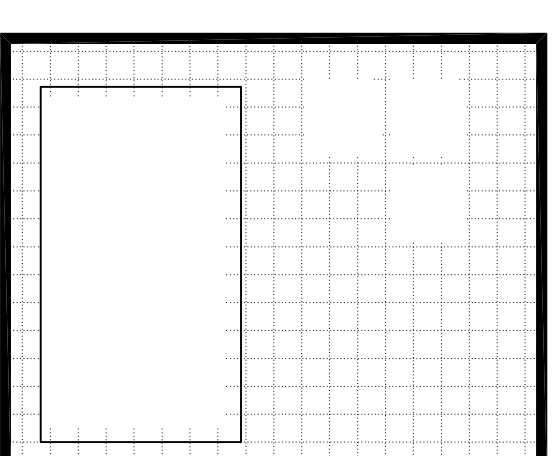


JOB NUM:	
DRAWN BY:	[RBR]
CHECKED:	[PC]
DATE:	[08-09-17]
REVISIONS:	

DRAWING TITLE
FLOOR PLAN
SHEET NUMBER
<b>A-1</b>
A-1 FLOOR PLAN

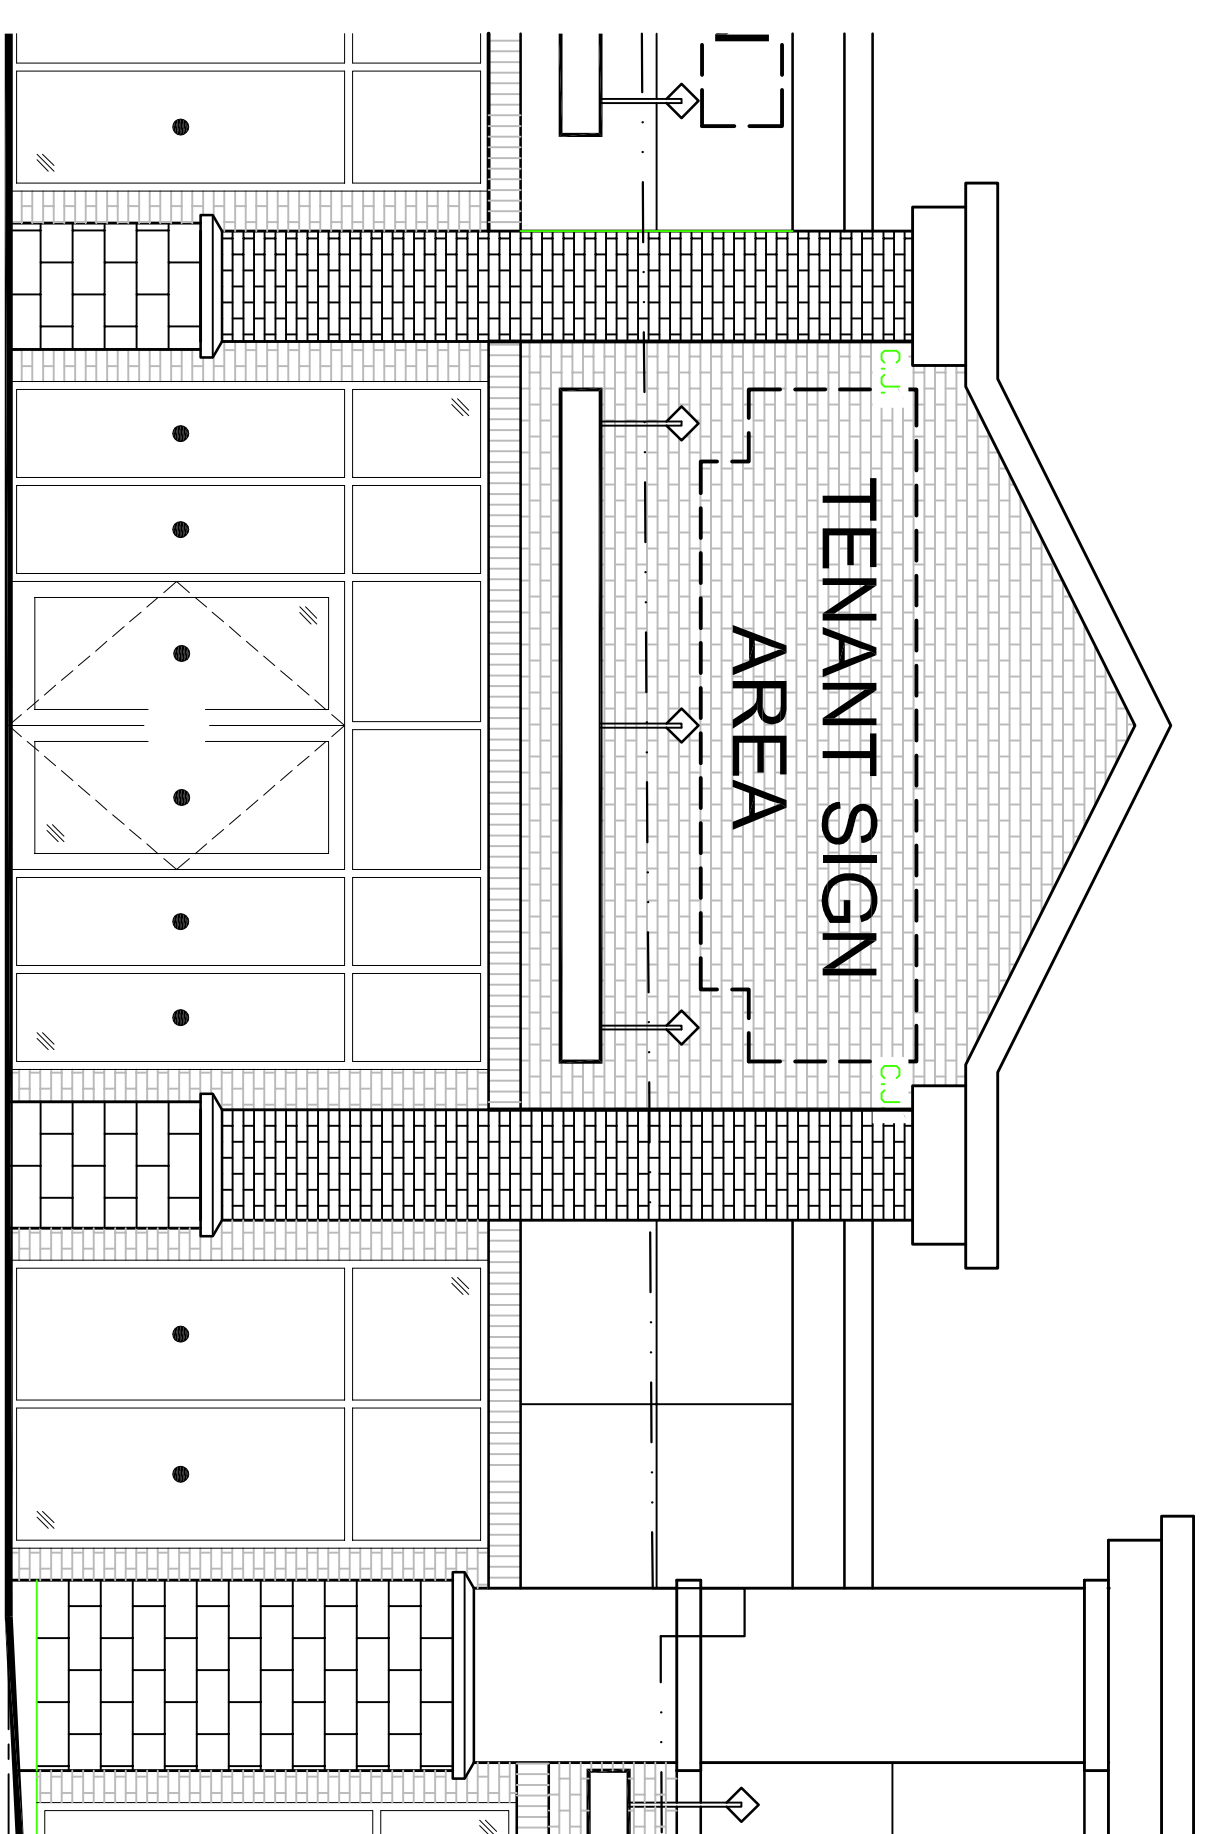

**ELEVATION**

SCALE: 1/4" = 1'-0"

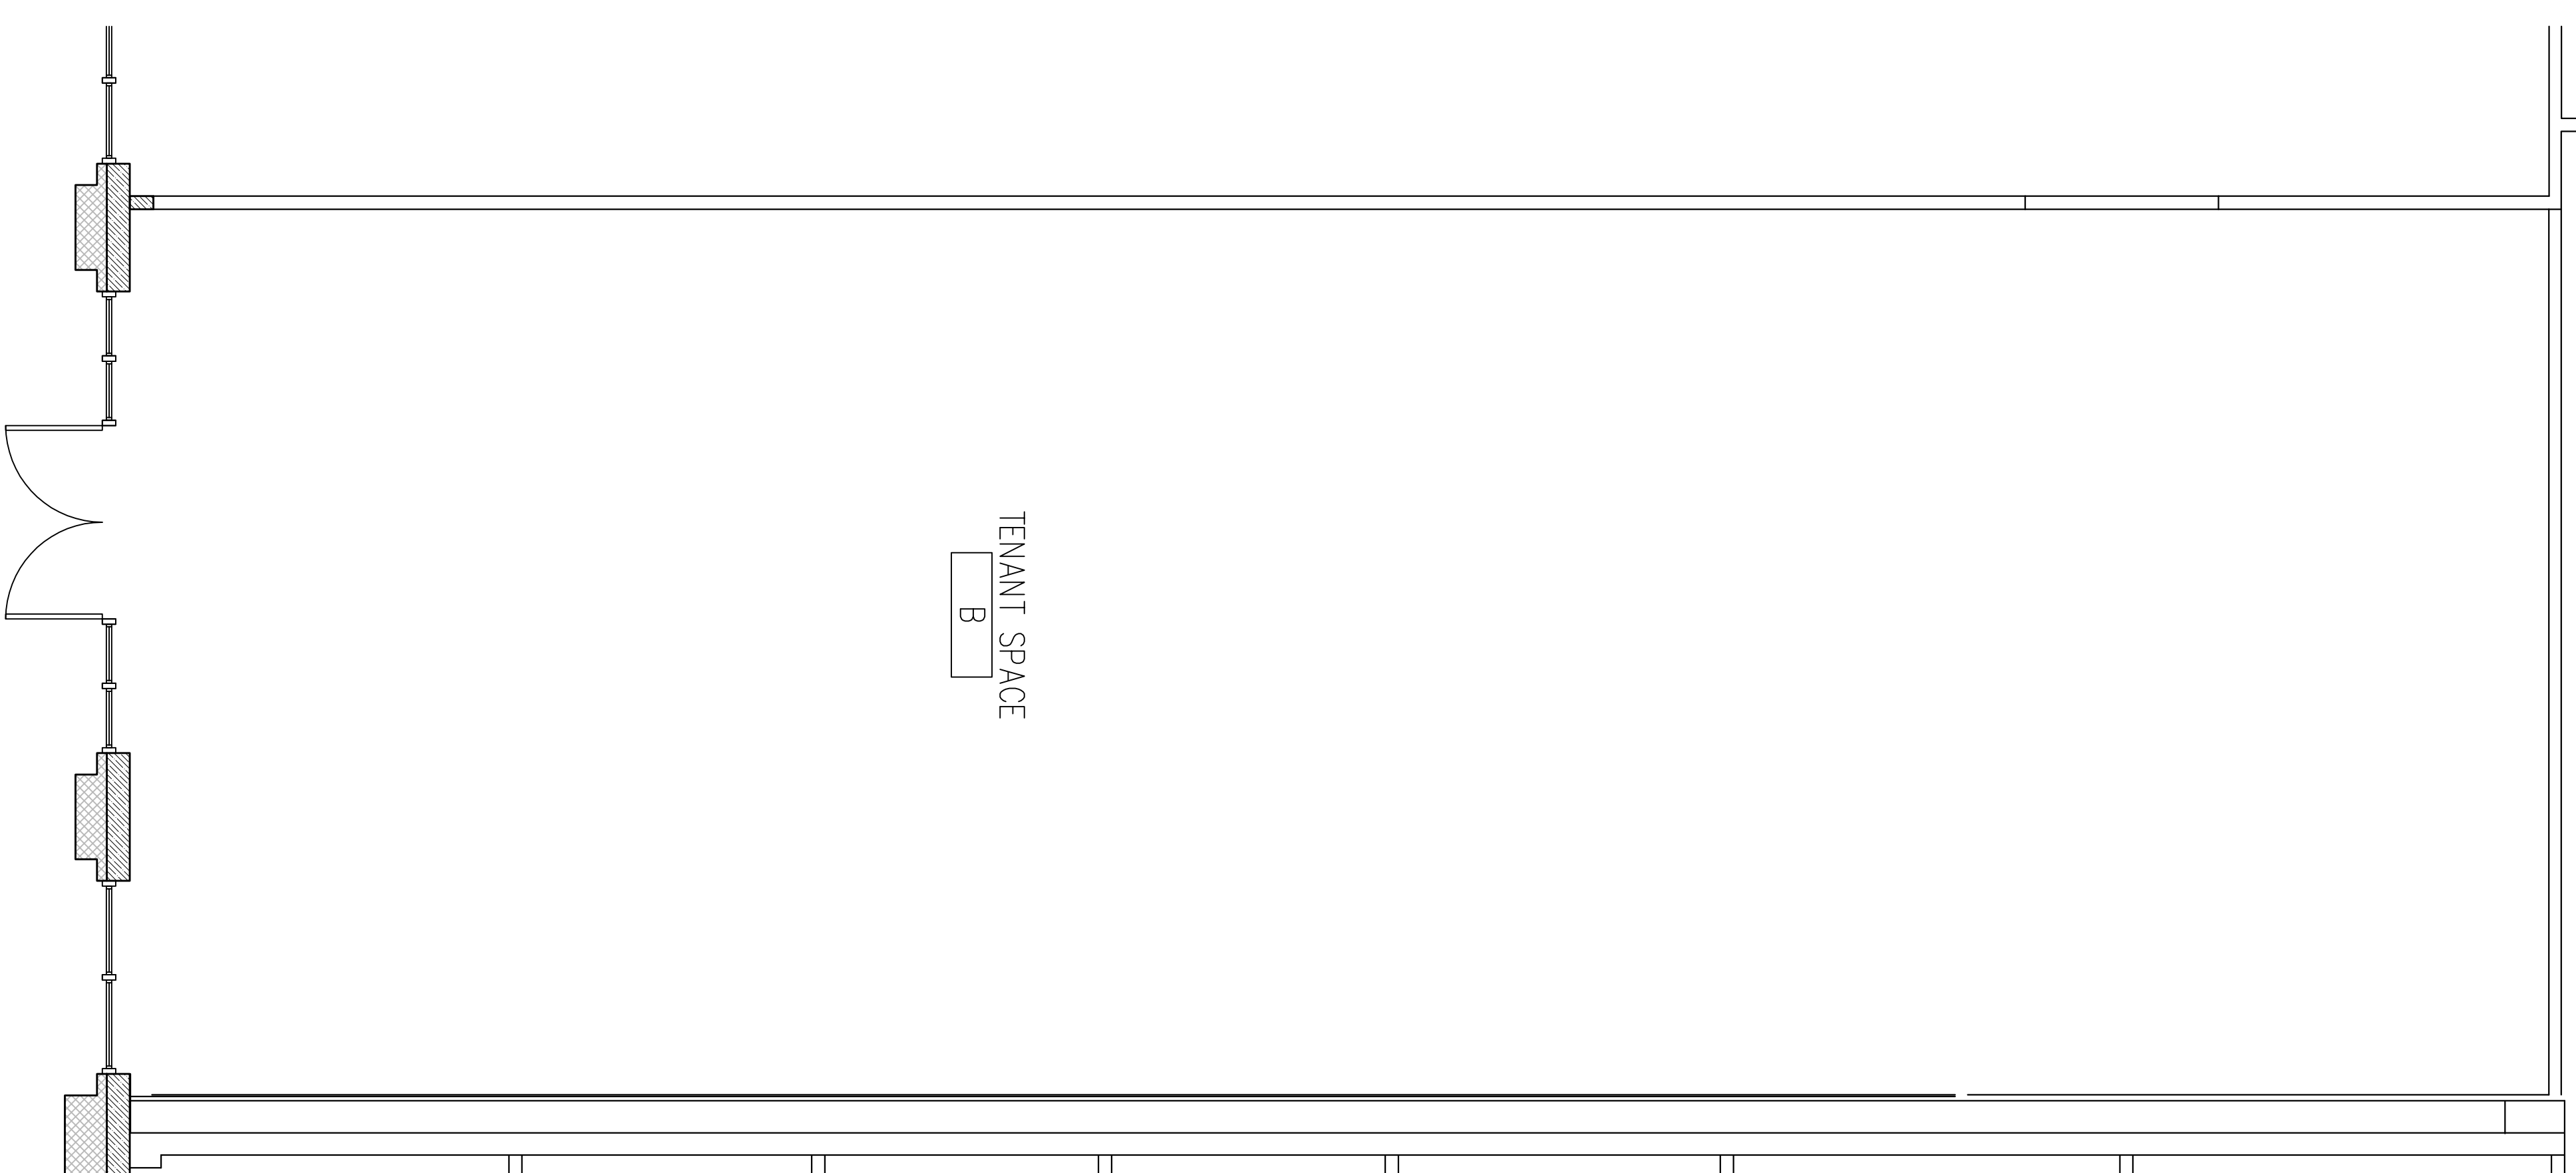

**FLOOR PLAN**

SCALE: 1/4" = 1'-0"