



**TENANT IMPROVEMENT FOR:**

PLAN / ELEVATIONS  
 7035 MAILIUS CENTER ROAD  
 EAST SYRACUSE, NEW YORK 13057

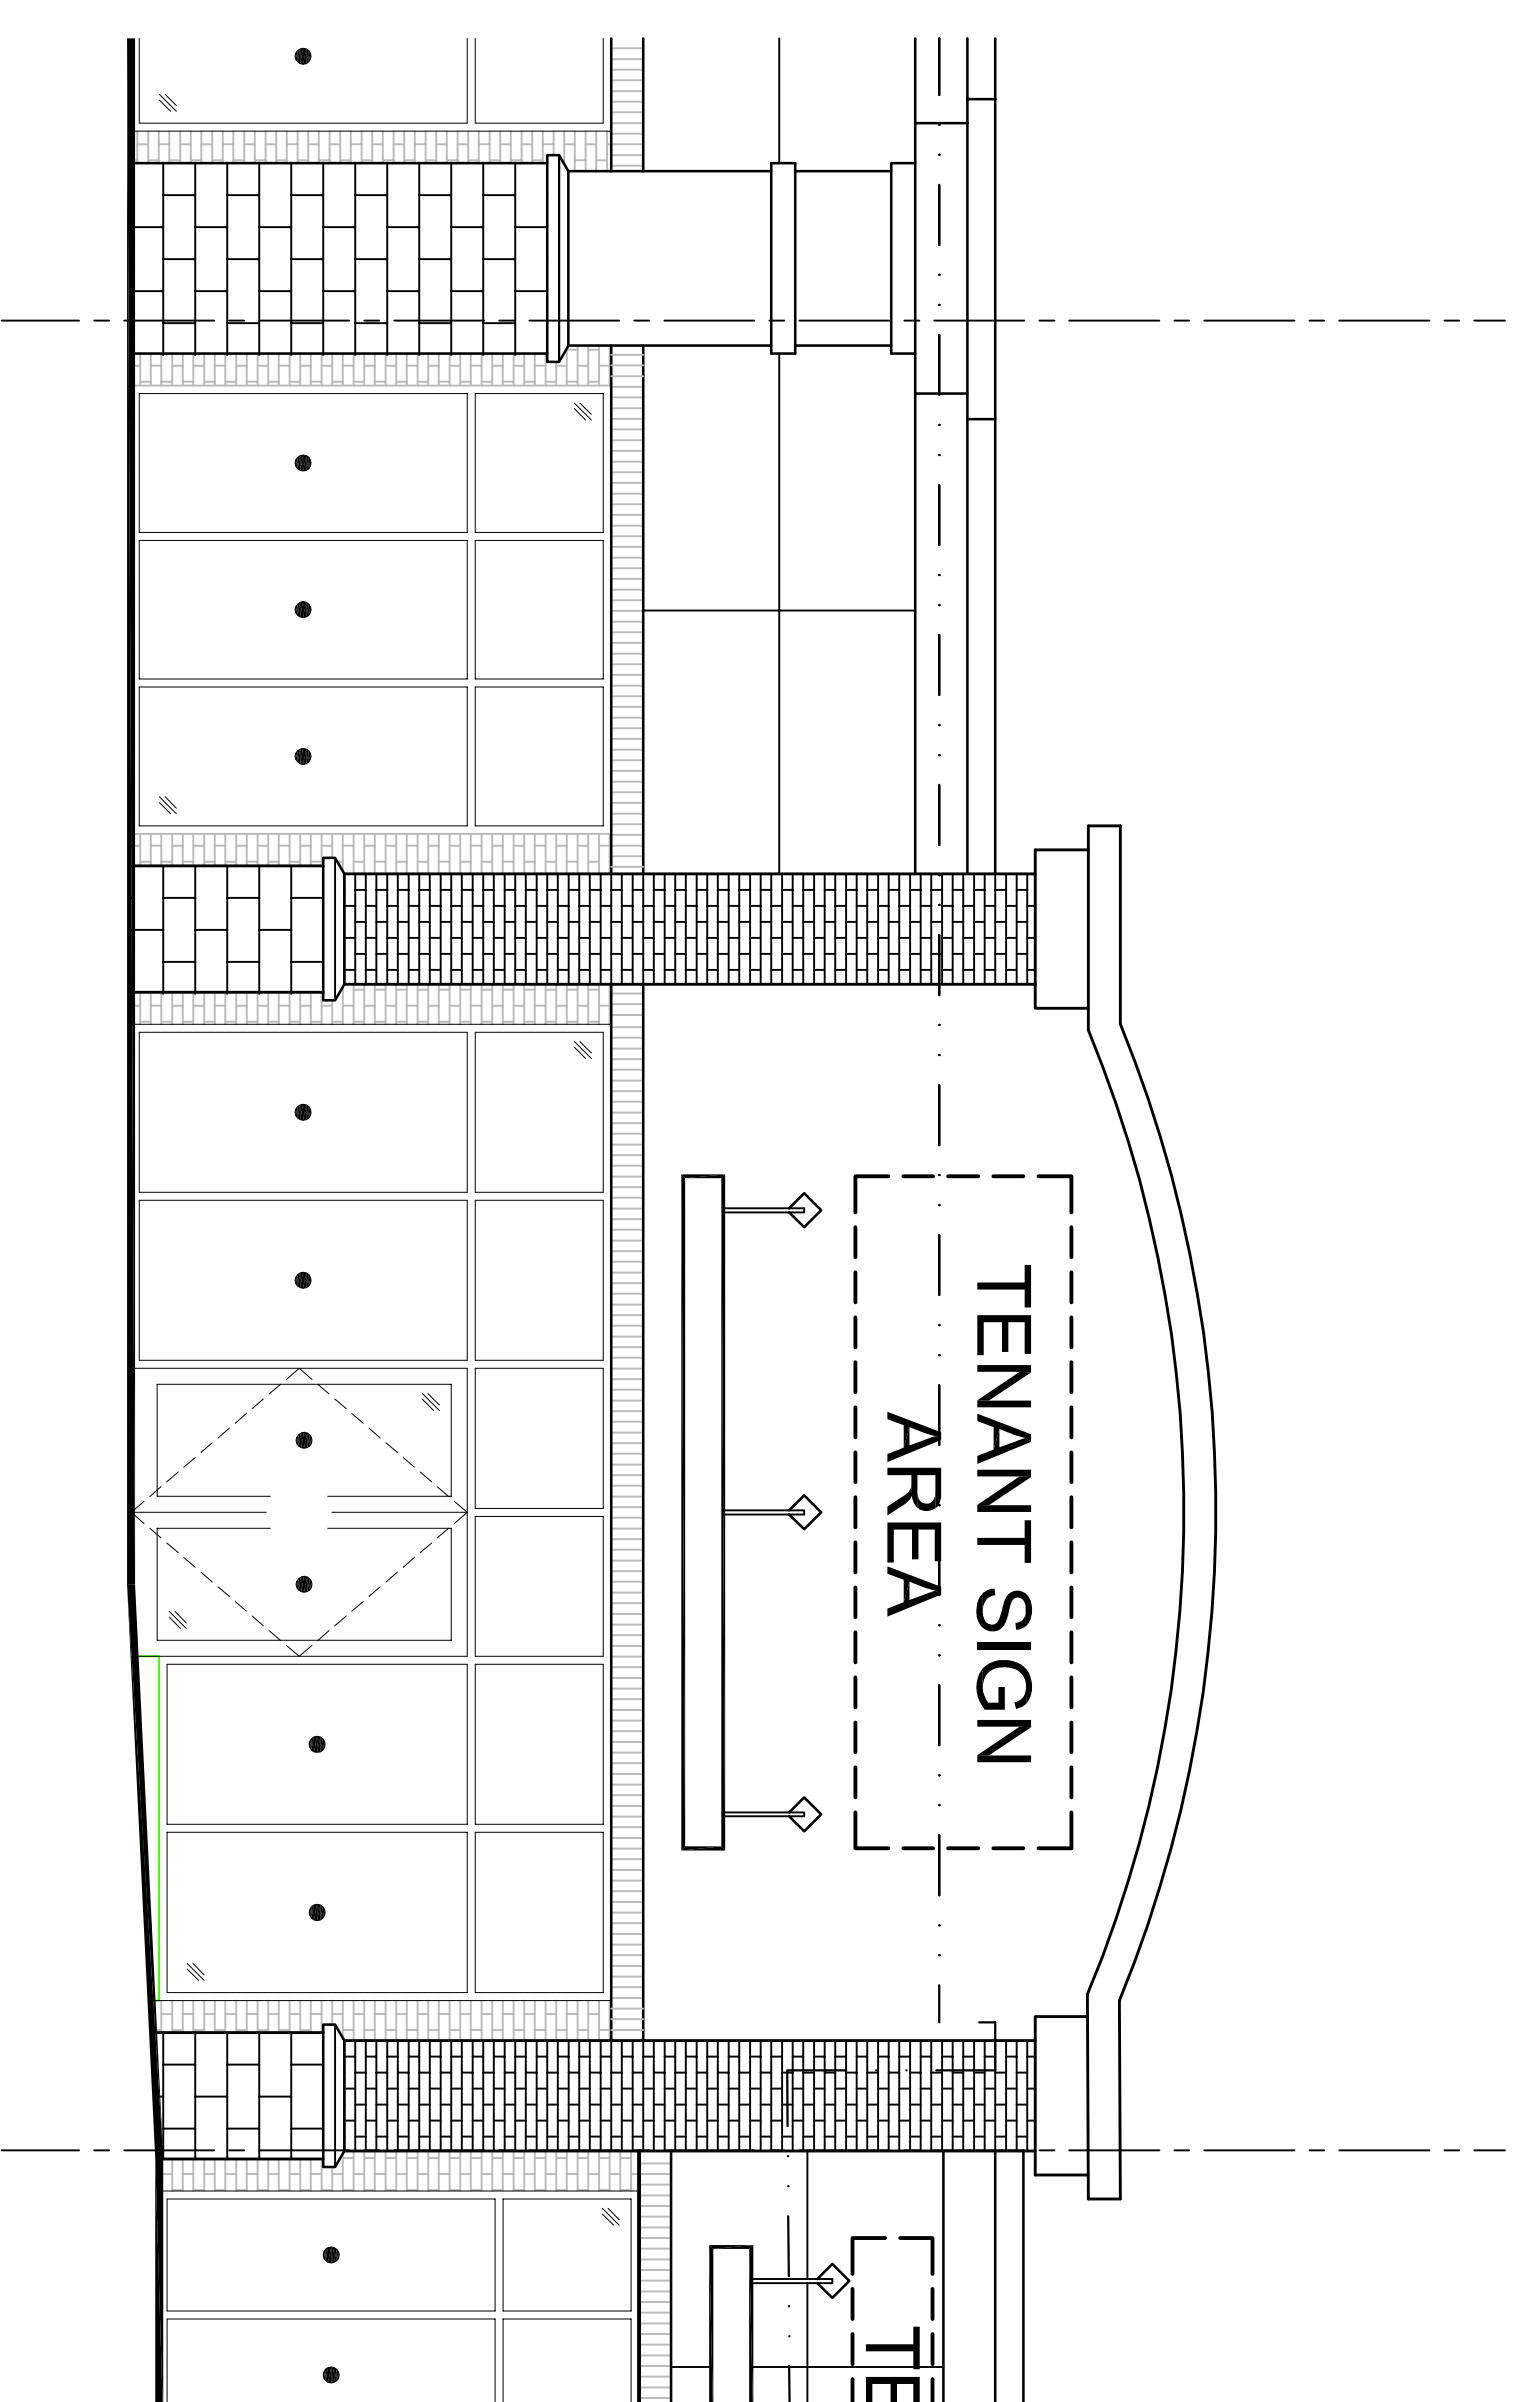


**ELEVATION** SCALE: 1/4" = 1'-0"

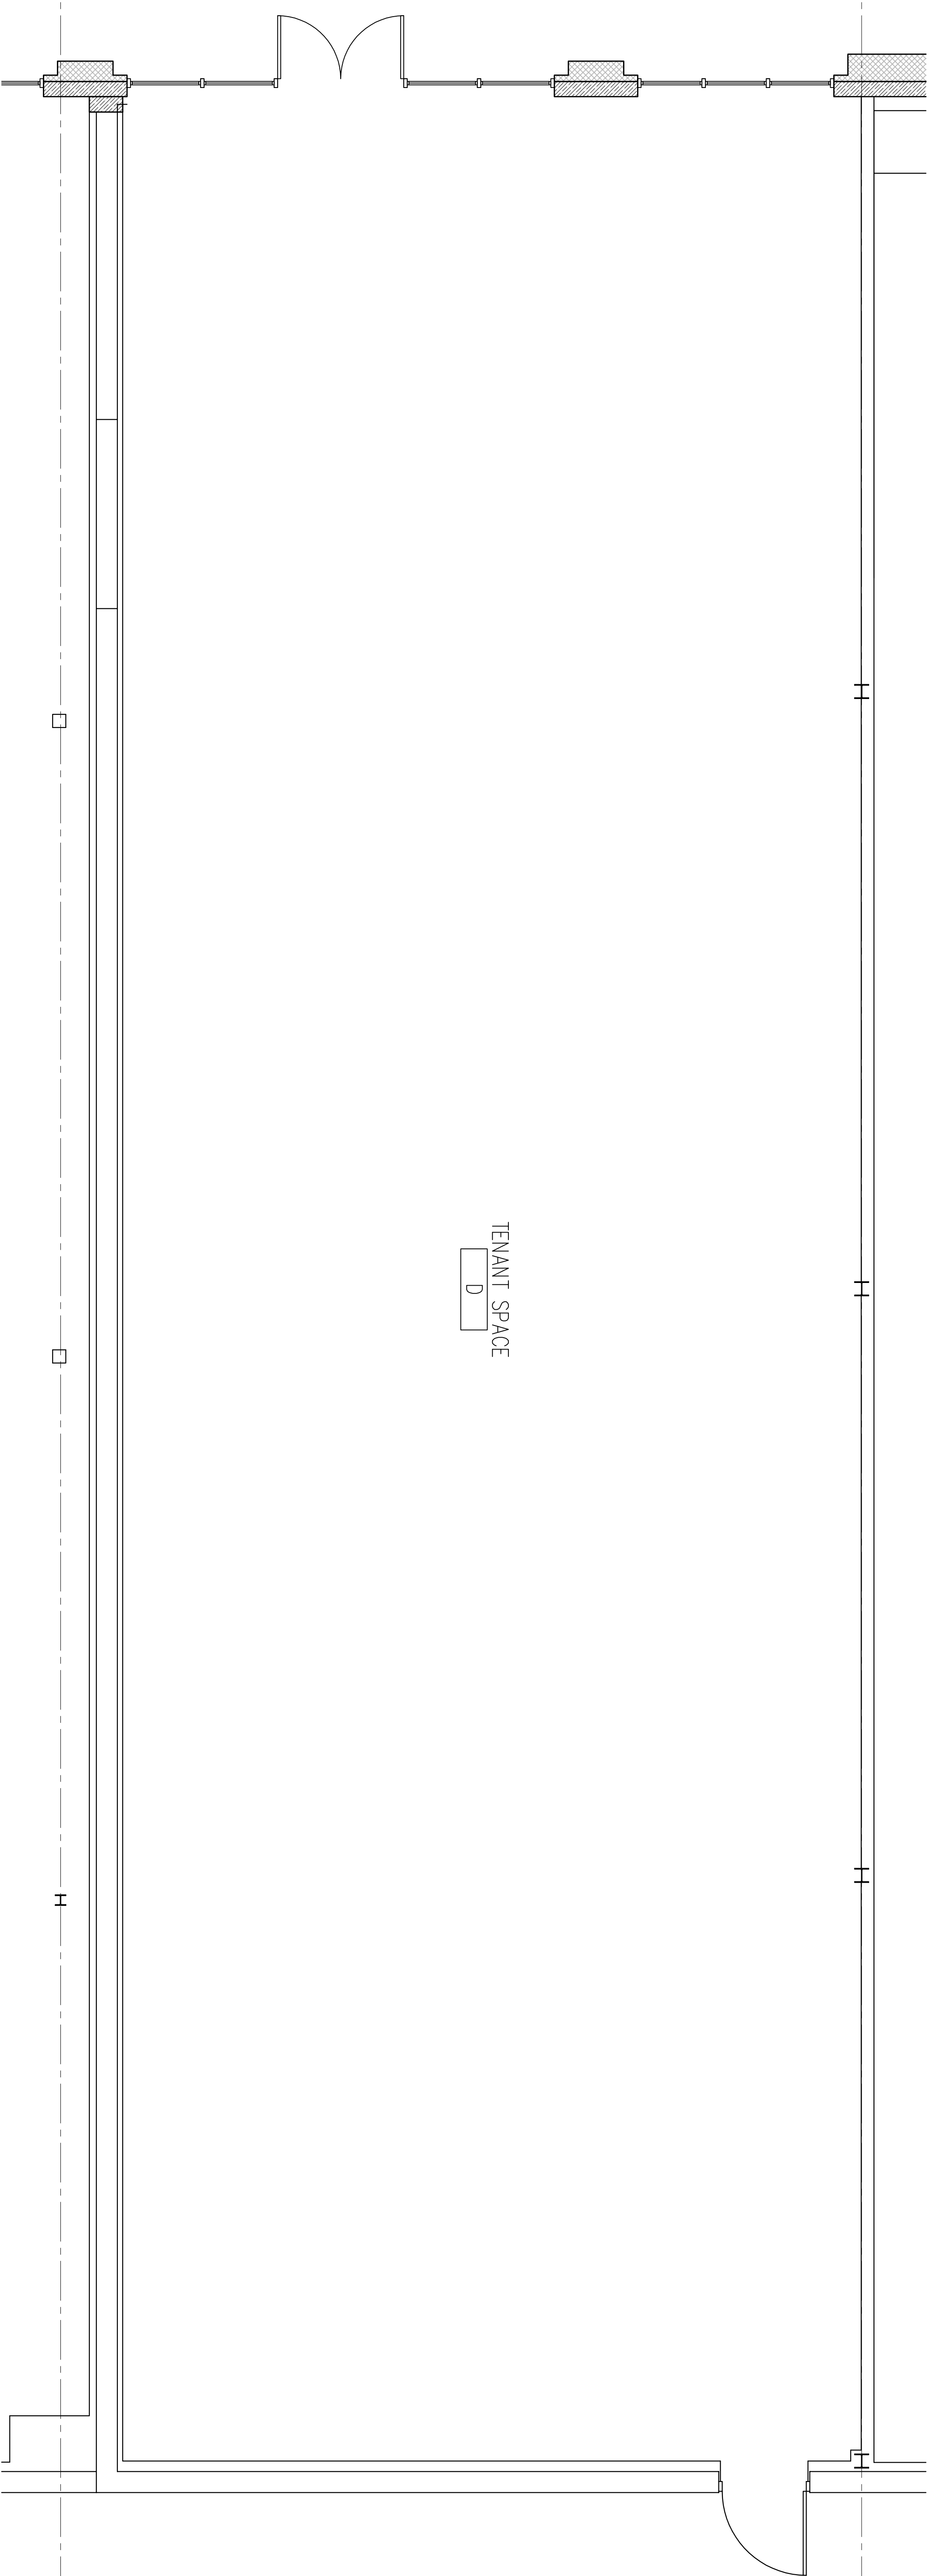

**GROSS LEASABLE AREA = 4,164-SF**

**FLOOR PLAN** SCALE: 1/4" = 1'-0"

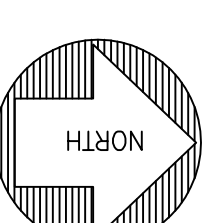

DRAWING TITLE	
ELEVATION	
SHEET NUMBER	<b>A-1</b>
A-1 PLAN / ELEVATIONS	

JOB NUM:	
DRAWN BY:	[RR]
CHECKED:	[PC]
DATE:	[09-29-17]
REVISIONS:	

